




TOILET ACCESSORIES SCHEDULE		
DES.	ITEM	MOUNTING HEIGHT
1	RECESSED TOWEL DISPENSER / RECEPTACLE BOBRICK #3961	TOP OF WALL OPENING: 71" A.F.F.
2	GRAB BAR - 42" HORIZONTAL BOBRICK #8-6106 SERIES	TOP OF BAR: 36" A.F.F. 6" FRM BACK WALL
3	GRAB BAR - 36" HORIZONTAL BOBRICK #8-6106 SERIES	TOP OF BAR: 36" A.F.F.
4	TOILET TISSUE DISPENSER SCOTT MODEL #9550	TOP OF UNIT: 30" A.F.F.
5	RECESSED TOILET SEAT COVER DISPEN. KIMBERLY CLARK #9528	TOP OF WALL OPNG: 58" A.F.F.; TYP CONDITION
6	SURFACE MOUNTED SANITARY NAPKIN DISPOSAL BOBRICK #8270	TOP OF WALL OPNG: 44" A.F.F.; HANDICAPPED STALL
7	HANDICAP MIRROR 18" W x 24" H BOBRICK #8-293 SERIES TILT MIRROR	TOP OF UNIT: 30" A.F.F.
8	LIQUID SOAP DISPENSER SCOTT INSIGHT TWIN PACK #92528	MOUNT W/ ADHESIVE TO MIRROR - BOTTOM OF SOAP LEVER: 8" ABV COUNTERTOP
9	MIRROR 1/4" THK. - FRM COUNTER BACKSPASH TO C.L.G. LENGTH FULL WIDTH OF COUNTER	INSTALL MIRROR IN 2 EQUAL PIECES
10	SURFACE MOUNTED SANITARY NAPKIN DISPENSER BOBRICK #2800	TOP OF WALL OPNG: 62" A.F.F.
11	RECESSED FACIAL TISSUE DISPENSER KIMBERLY CLARK #22150	TOP OF UNIT: 3'-10" A.F.F.

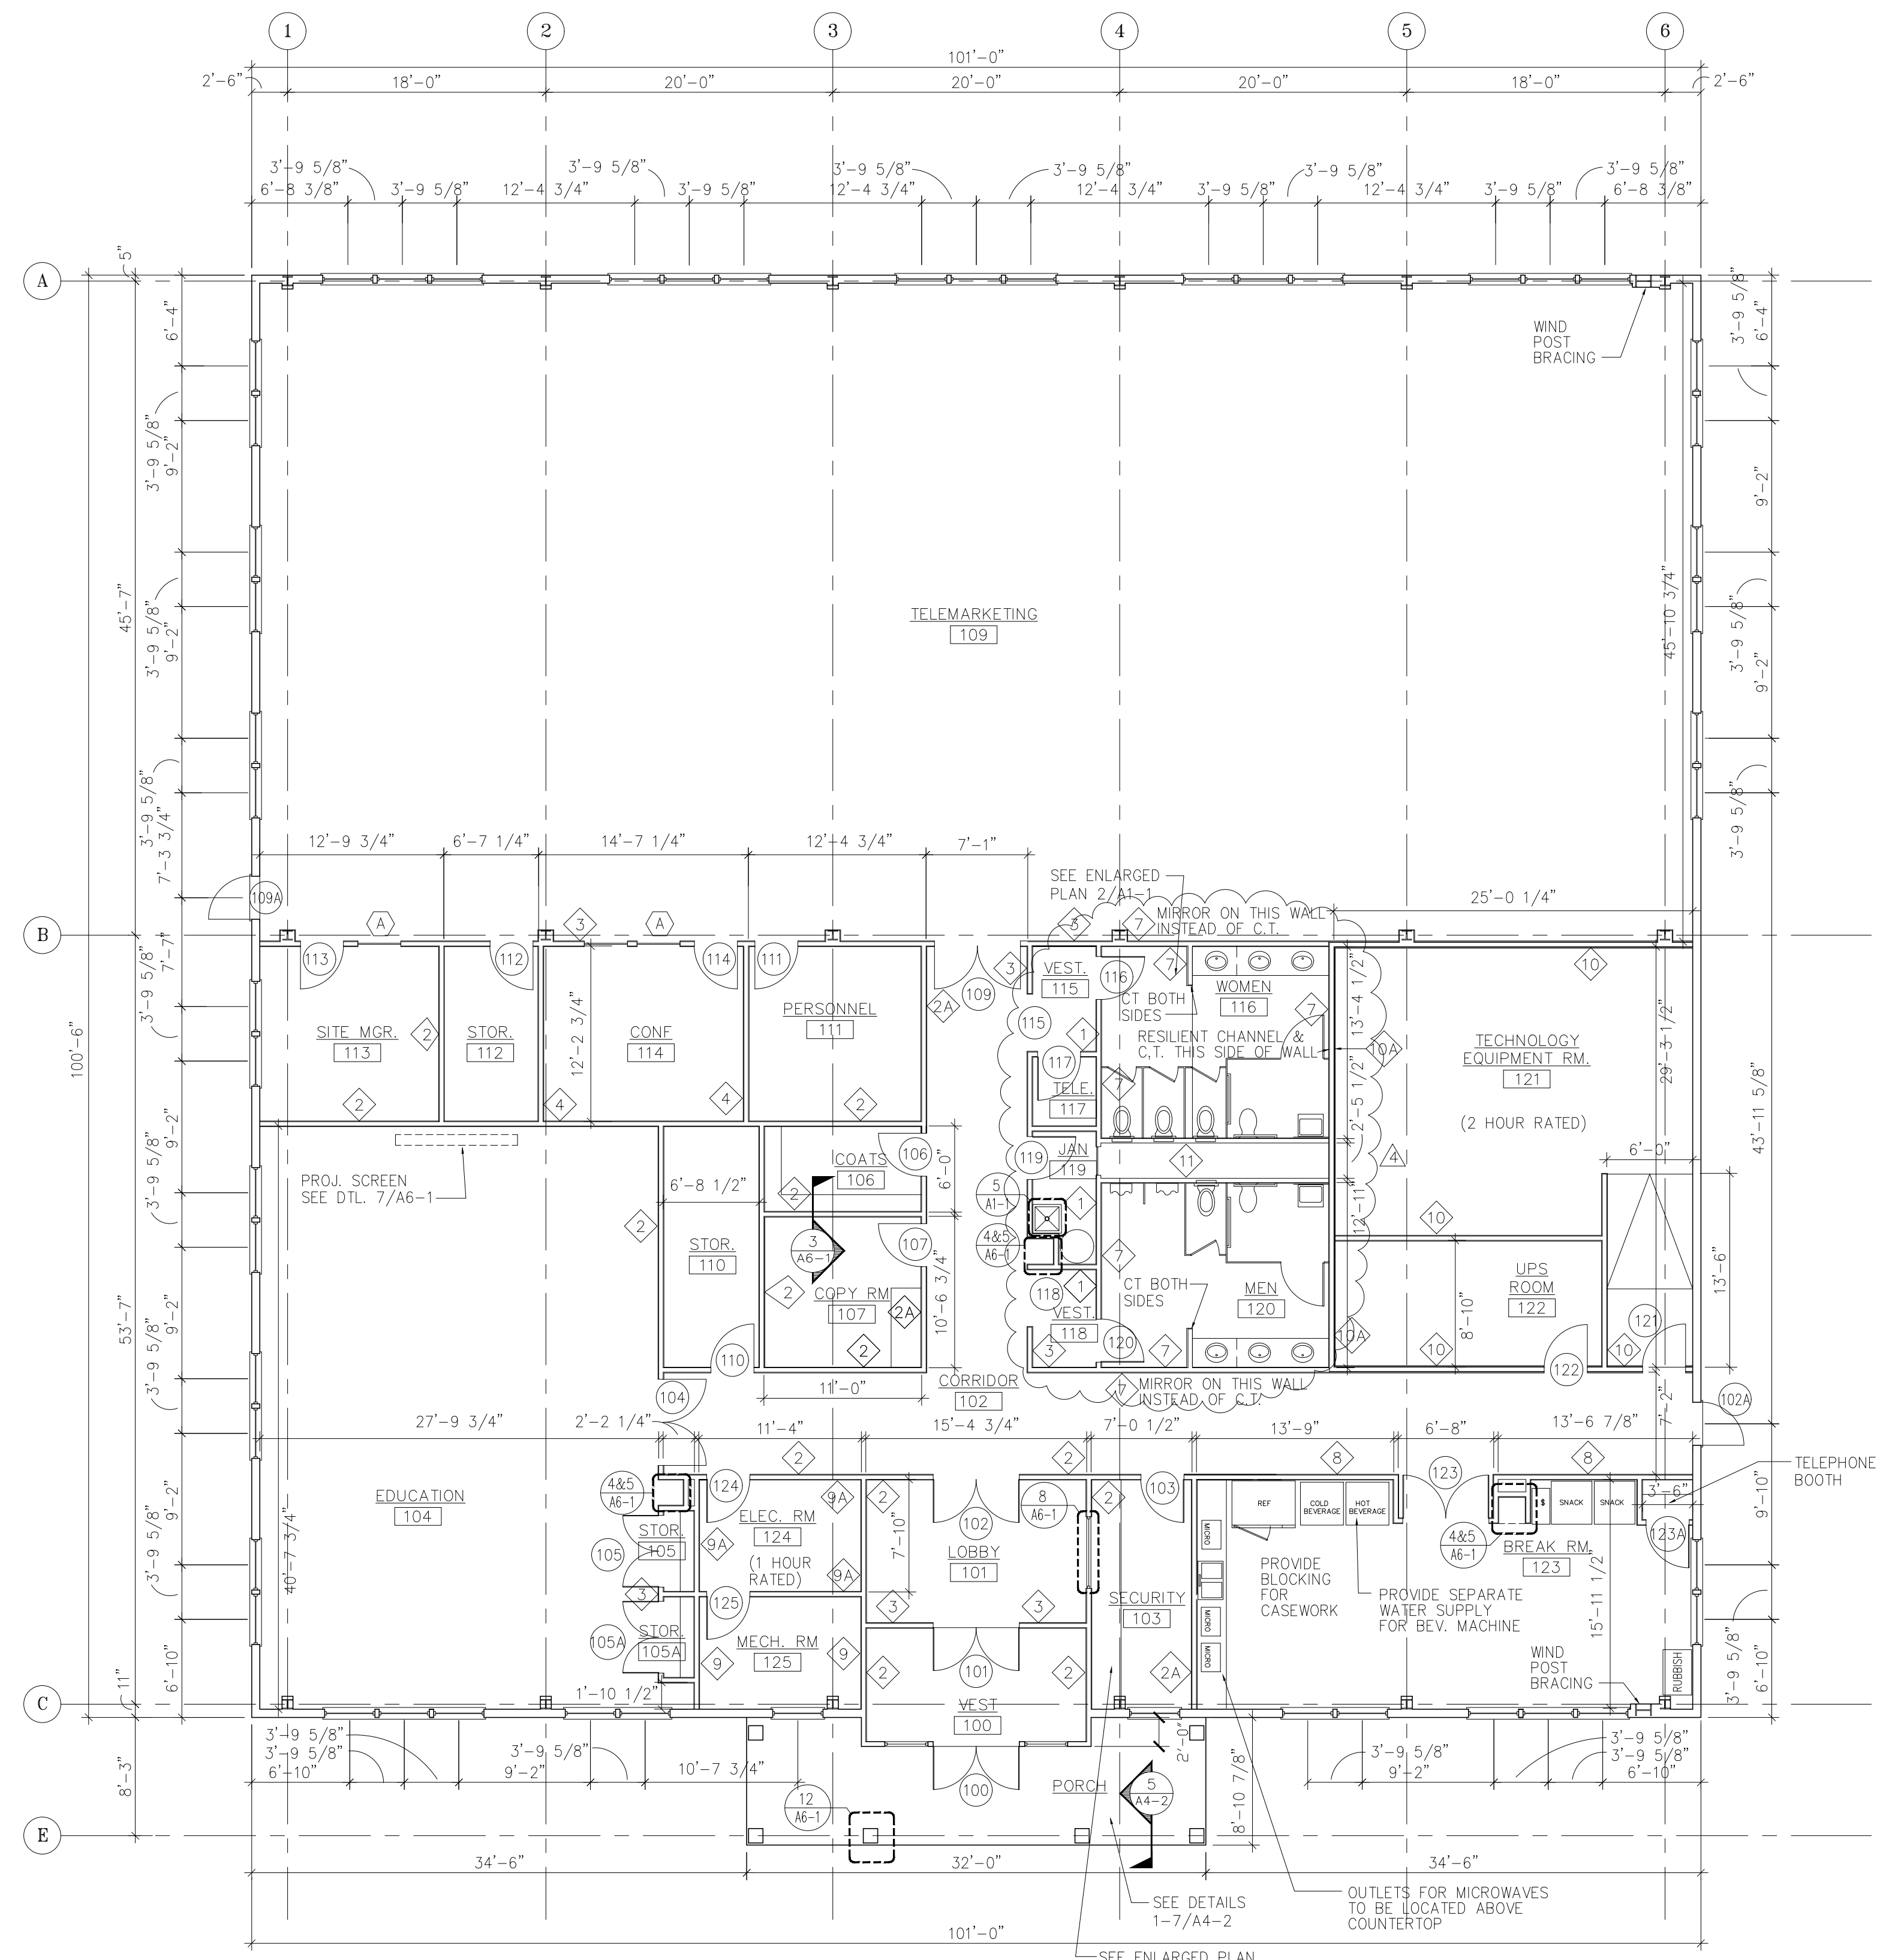


1 OVERALL FLOOR PLAN
SCALE: 1/8" = 1'-0"

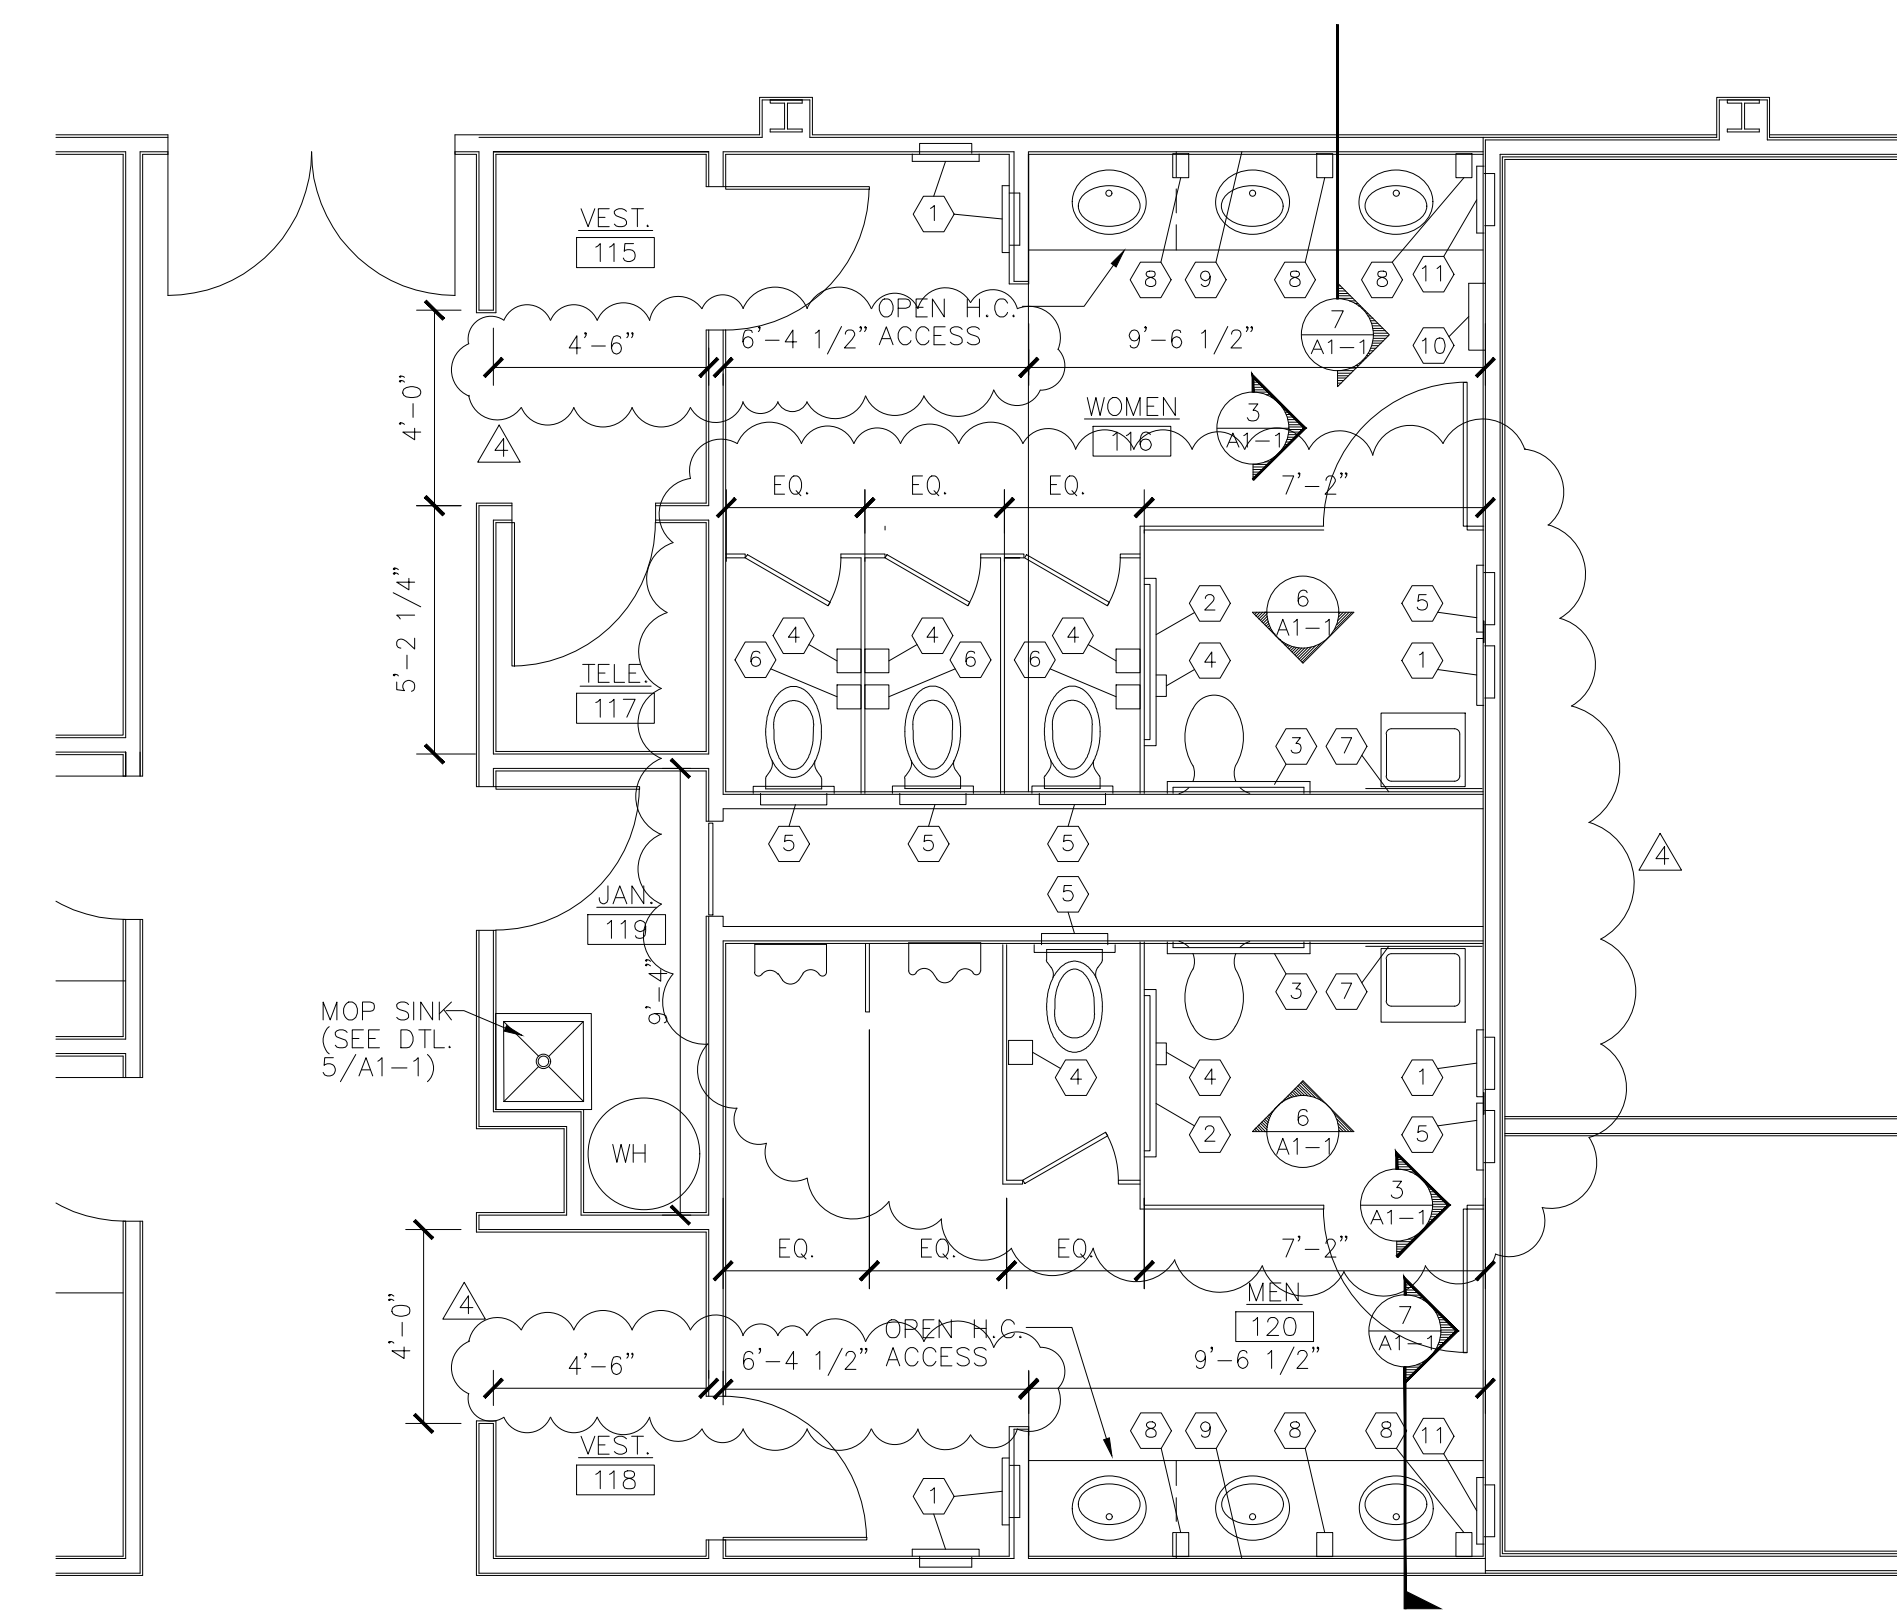

2 ENLARGED TOILET ROOM PLAN
SCALE: 1/4" = 1'-0"

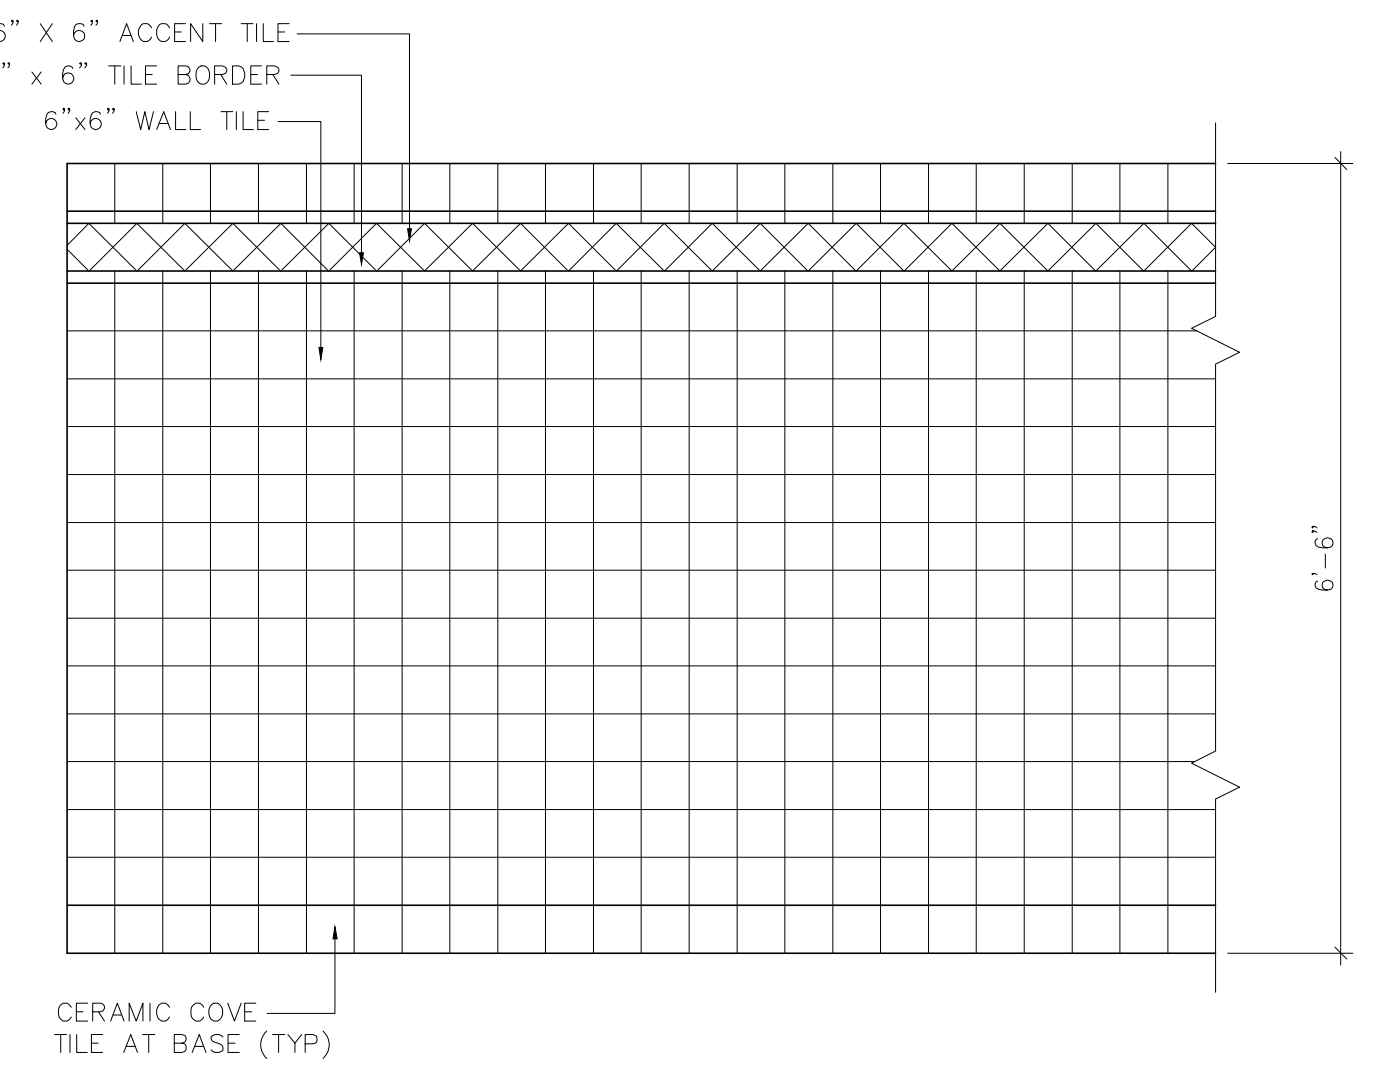


3 TYPICAL WALL TILE ELEVATION
SCALE: 1/2" = 1'-0"

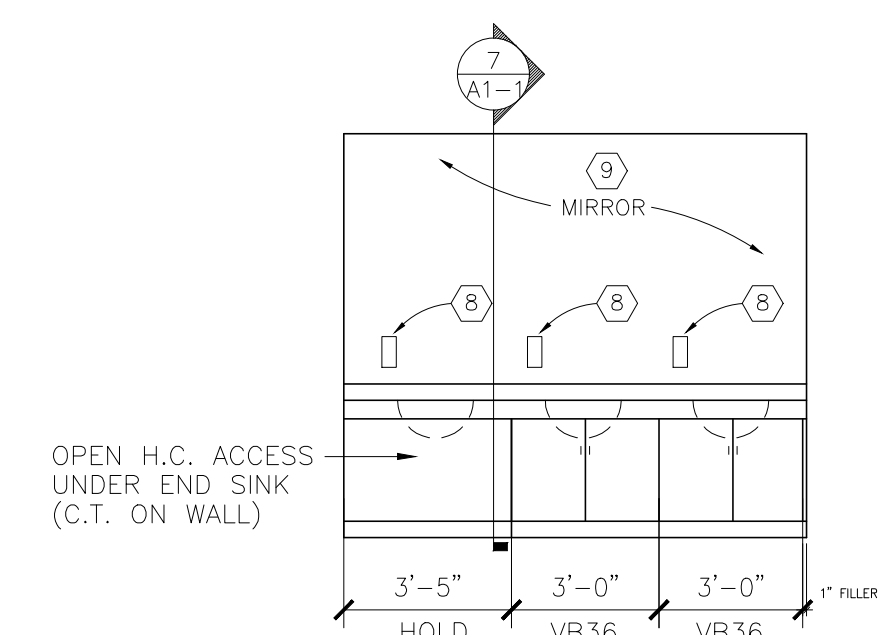


NOTES:
1. STANDARD LAMINATE CABINETRY - 24"D x 29"H
2. LAMINATE SPEC:
3. HARDWARE: BRUSHED STAINLESS STEEL PULLS
4. ALL CABINETRY TO BE LOCKABLE.


4 CASEWORK ELEVATION
SCALE: 1/4" = 1'-0"

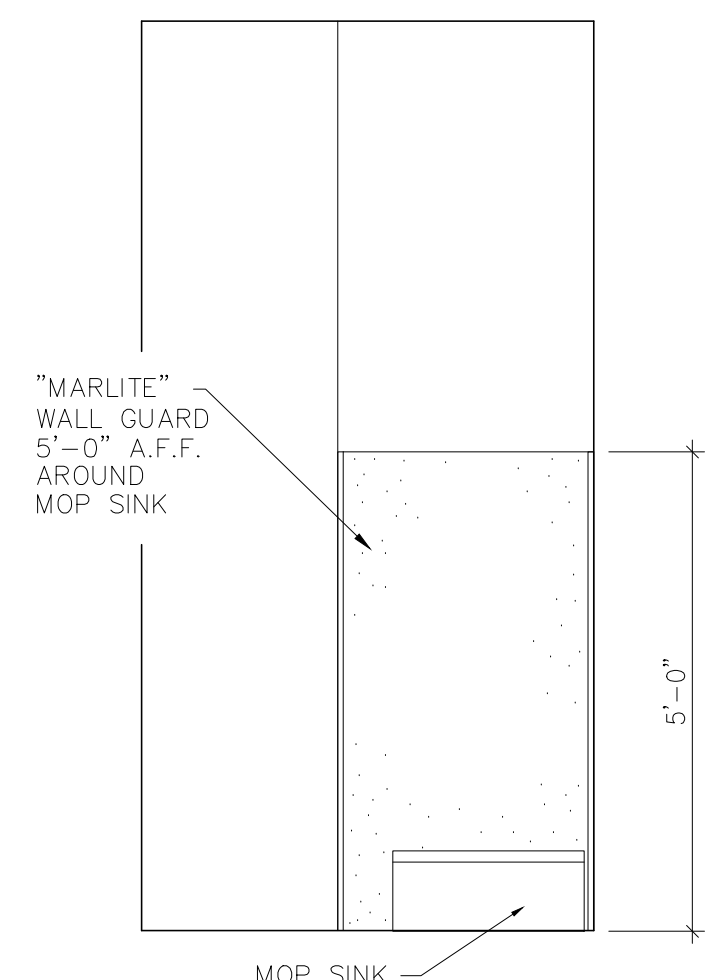

5 MOP RECEPTOR ELEVATION
SCALE: 1/2" = 1'-0"

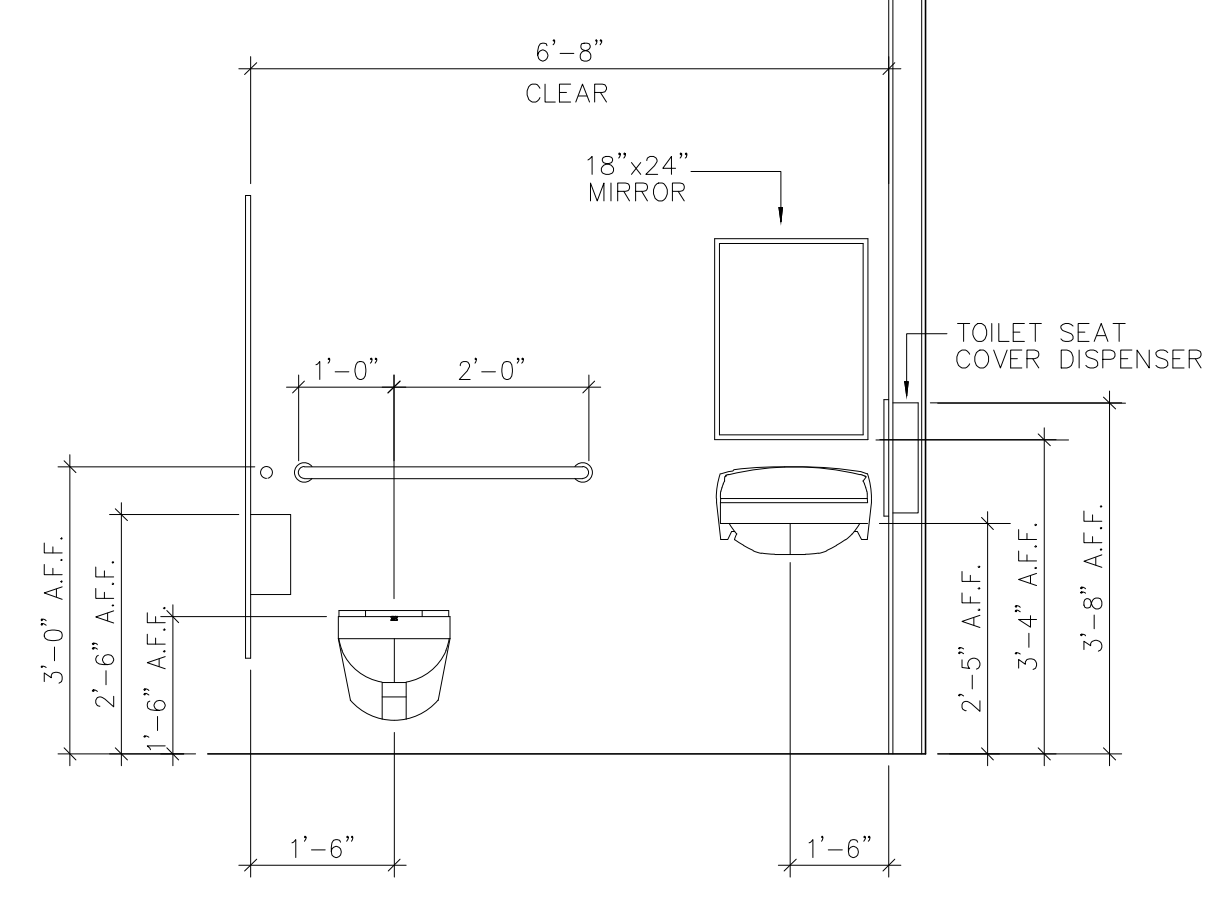

6 HANDICAPPED TOILET ROOM ELEVATION
SCALE: 1/2" = 1'-0"

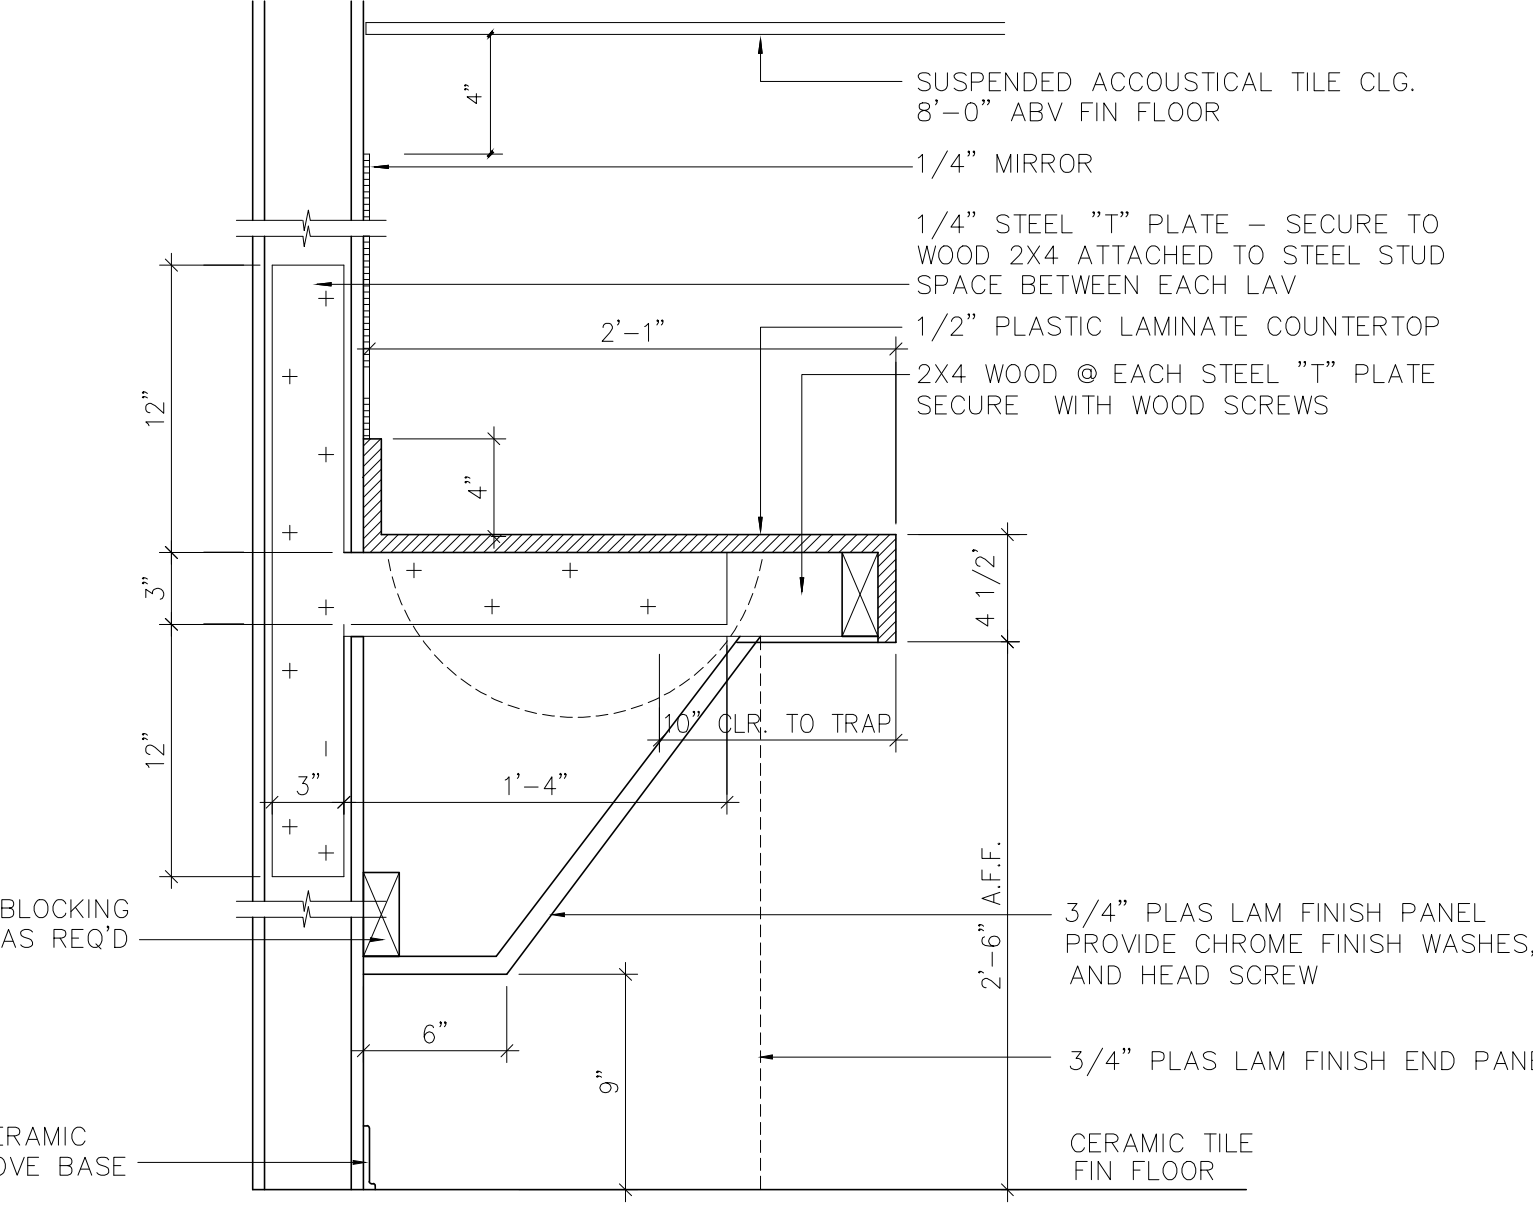

7 SECTION @ LAVATORY
SCALE: 1 1/2" = 1'-0"

REVISIONS	
#	DESCRIPTION DATE
1	TOILET ROOM REVISIONS 5-17-99
2	FRONT WALL WINDOW REVISION 5-10-99
3	COLUMN GRID REVISION 5-6-99
4	GENERAL REVISION 4-26-99
5	ISSUED FOR BIDDING 4-14-99

REVISIONS	
#	DESCRIPTION DATE

FLOOR PLAN ENLARGED PLAN & DETAILS
MBNA AMERICA TELEMARKETING BLDG. PROTOTYPE, MAINE FARMINGTON, MAINE

PROJECT NO. 99009
DRAWN BY: CRM/LJW
CHECKED BY: CBR
SCALE: AS NOTED
DATE: 14 APRIL 1999
DRAWING NO.
A1-1